


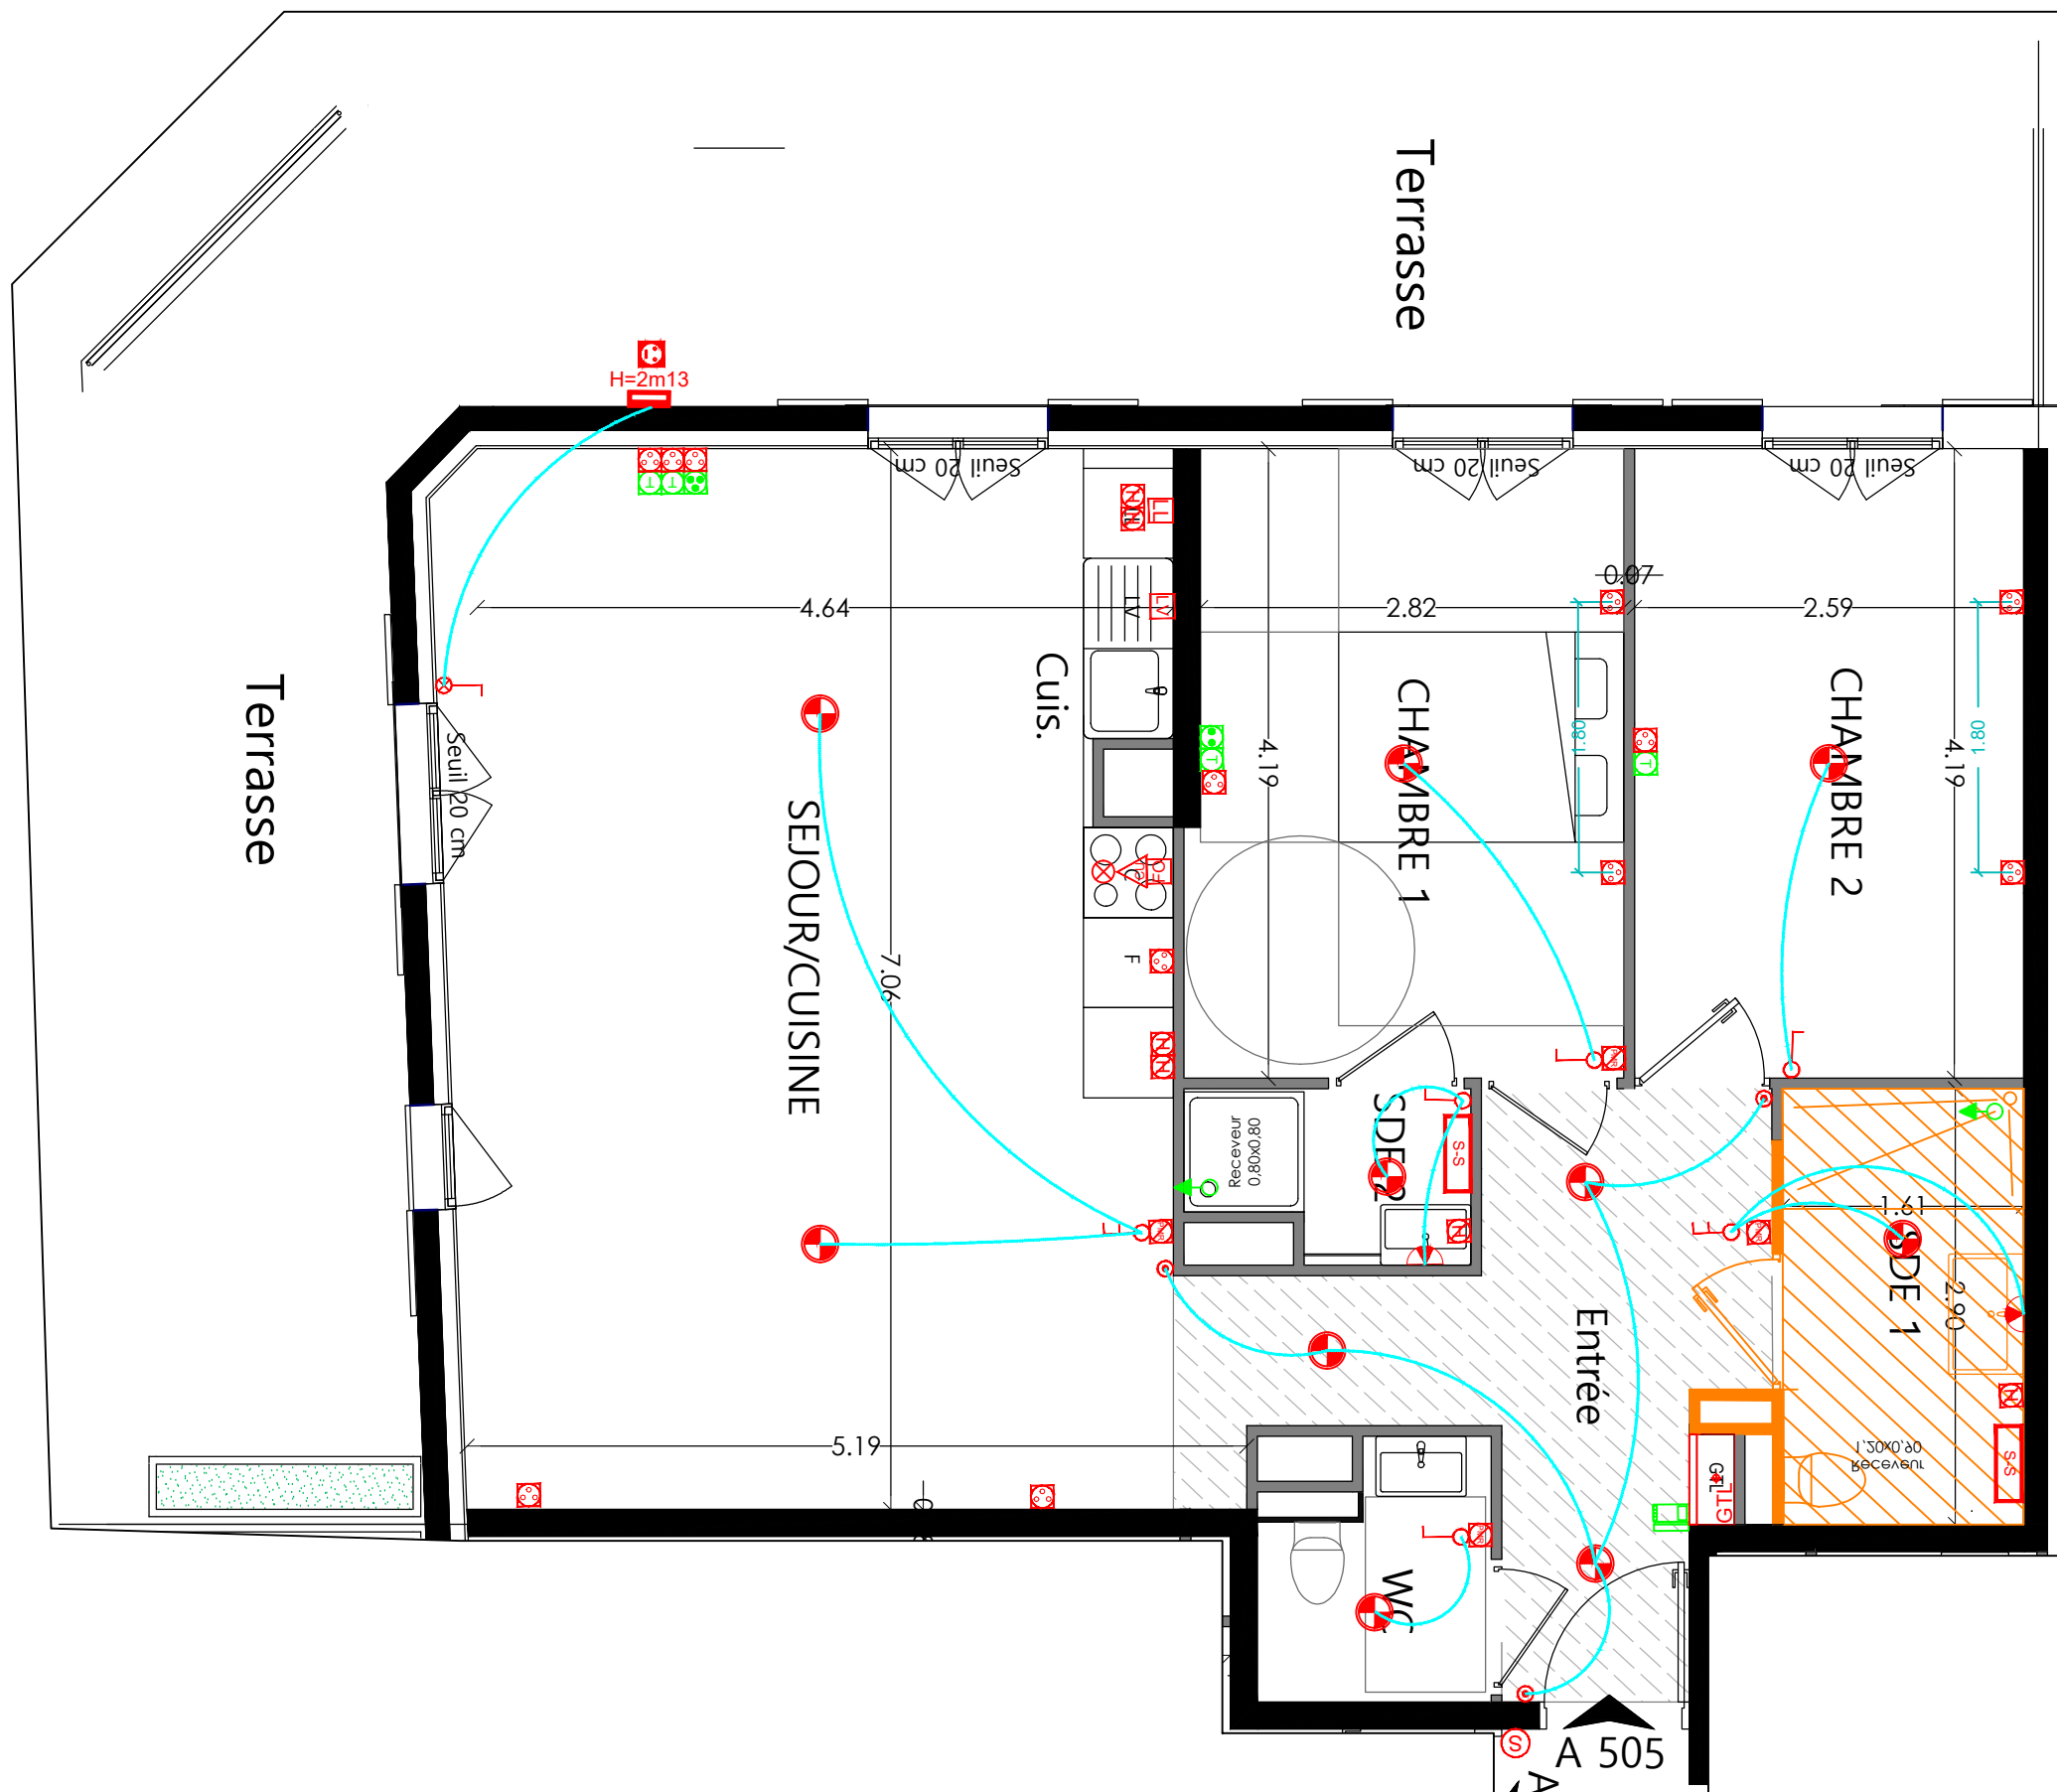


« VILLA CANDIDE »

A505
TMA-0

N°:

Date: 16/04/2025

Ech: 1/50

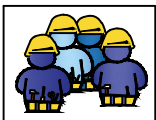

**NOUVELLE
GENERATION ELECTRIQUE
N.G.E.**
43 Bis Bd Pierre Sémard - 06300 - NICE
Tel : 04.93.14.07.51 - Fax : 04.93.14.09.92
E-mail : info@nge-elec.fr